

**moolmangroup**  
OUR NAME PRECEDES US



SITE NAME:

RANDSTAM

REV	DATE	NOTES
0	2018-05-03	1st Issue

DATE: 03/05/2018

DRAWN: K KOCH

NOTES:

- A) 30m LATTICE MAST
- B) POWER CONNECTION - TO BE CONFIRMED
- C) 12 x 12m FOUNDATION (11 x 11m PALISADE FENCE ENCLOSURE)
- D) NEW 304 GANTRY

OWNER:

PROPERTY DESCRIPTION:  
Erf 271  
Richmond

COORDINATES:  
Lats: -26,181391  
Longs: 28,015806

HASL:  
1670m

PROJECT:  
New Site

ADDRESS:  
Park Road  
Richmond, Johannesburg  
Gauteng

SFP Townplanning (Pty) Ltd  
Reg. No. 2006/028076/07  
Tel: +27 121 346 2340  
Fax: +27 121 346 0638  
e-mail: sfp@sfp.co.za  
PO Box 908, Genedind, 0027  
377 Mole Street, New Mafikeng  
Potlako, Rep. of South Africa, 0181

LOCALITY PLAN

SCALE:	DATE:	PAGE:
1:80000	2018-05-03	1 of 5

DWG NO: -01 R0



CONSOLIDATION DIAGRAM OFFICE COPY



SHEET 3 OF 3 SHEETS

SG No.

508/2013

Approved

*[Signature]*  
for  
SURVEYOR-  
GENERAL  
2013-07-26

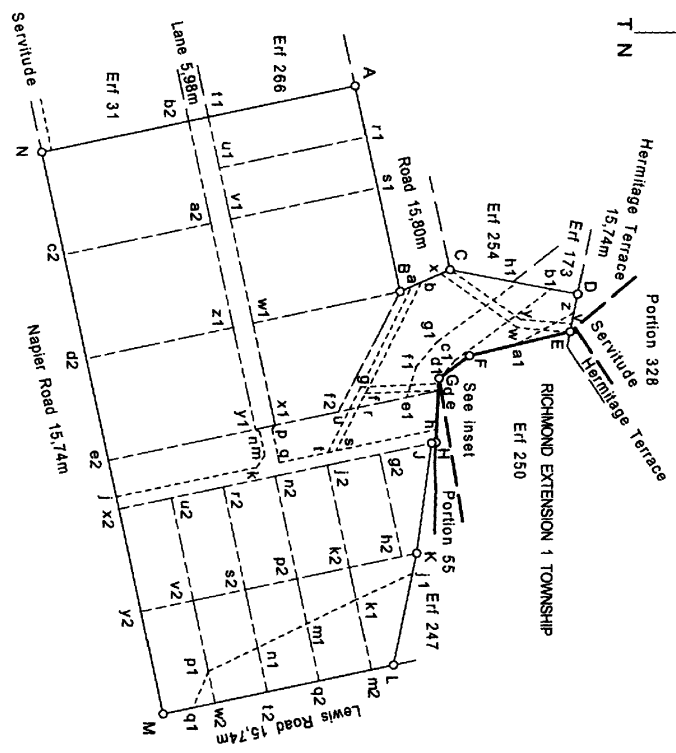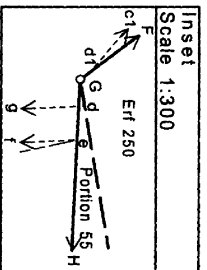

Scale 1 : 1500

Erf 271 RICHMOND TOWNSHIP  
Province of Gauteng  
Compiled in October 2012 by me

C P Wimberley PLS0960  
Professional Land Surveyor



**moolmangroup**  
OUR NAME PRECEDES US  
EST. 1987

SITE NAME:  
RANDSTEAM

REV	DATE	NOTES
0	2018-05-03	1st Issue

DATE: 03/05/2018  
DRAWN: K KOCH

- NOTES:
- A) 30m LATTICE MAST
  - B) POWER CONNECTION - TO BE CONFIRMED
  - C) 12 x 12m FOUNDATION (11 x 11m PALISADE FENCE ENCLOSURE)
  - D) NEW 304 GANTRY

OWNER:

PROPERTY DESCRIPTION:  
Erf 271  
Richmond

CO-ORDINATES:  
Lats: -26,181391  
Longs: 28,015806  
HASU: 1670m

PROJECT: New Site


ADDRESS:  
Park Road  
Richmond, Johannesburg  
Gauteng

SFP Townplanning (Pty) Ltd  
Reg. no. 2006/028076/07  
Tel: +27 (12) 346 2340  
Fax: +27 (12) 346 0638  
e-mail: sfp@sfp.co.za  
PO Box 908, Gendford, 0027  
377 Mole Street, New Mafeking,  
Pretoria, Rep of South Africa, 0181

CADASTRAL

SCALE: N/A  
DATE: 2018-05-03

DWG NO: -02  
PAGE: 2 of 5  
R0

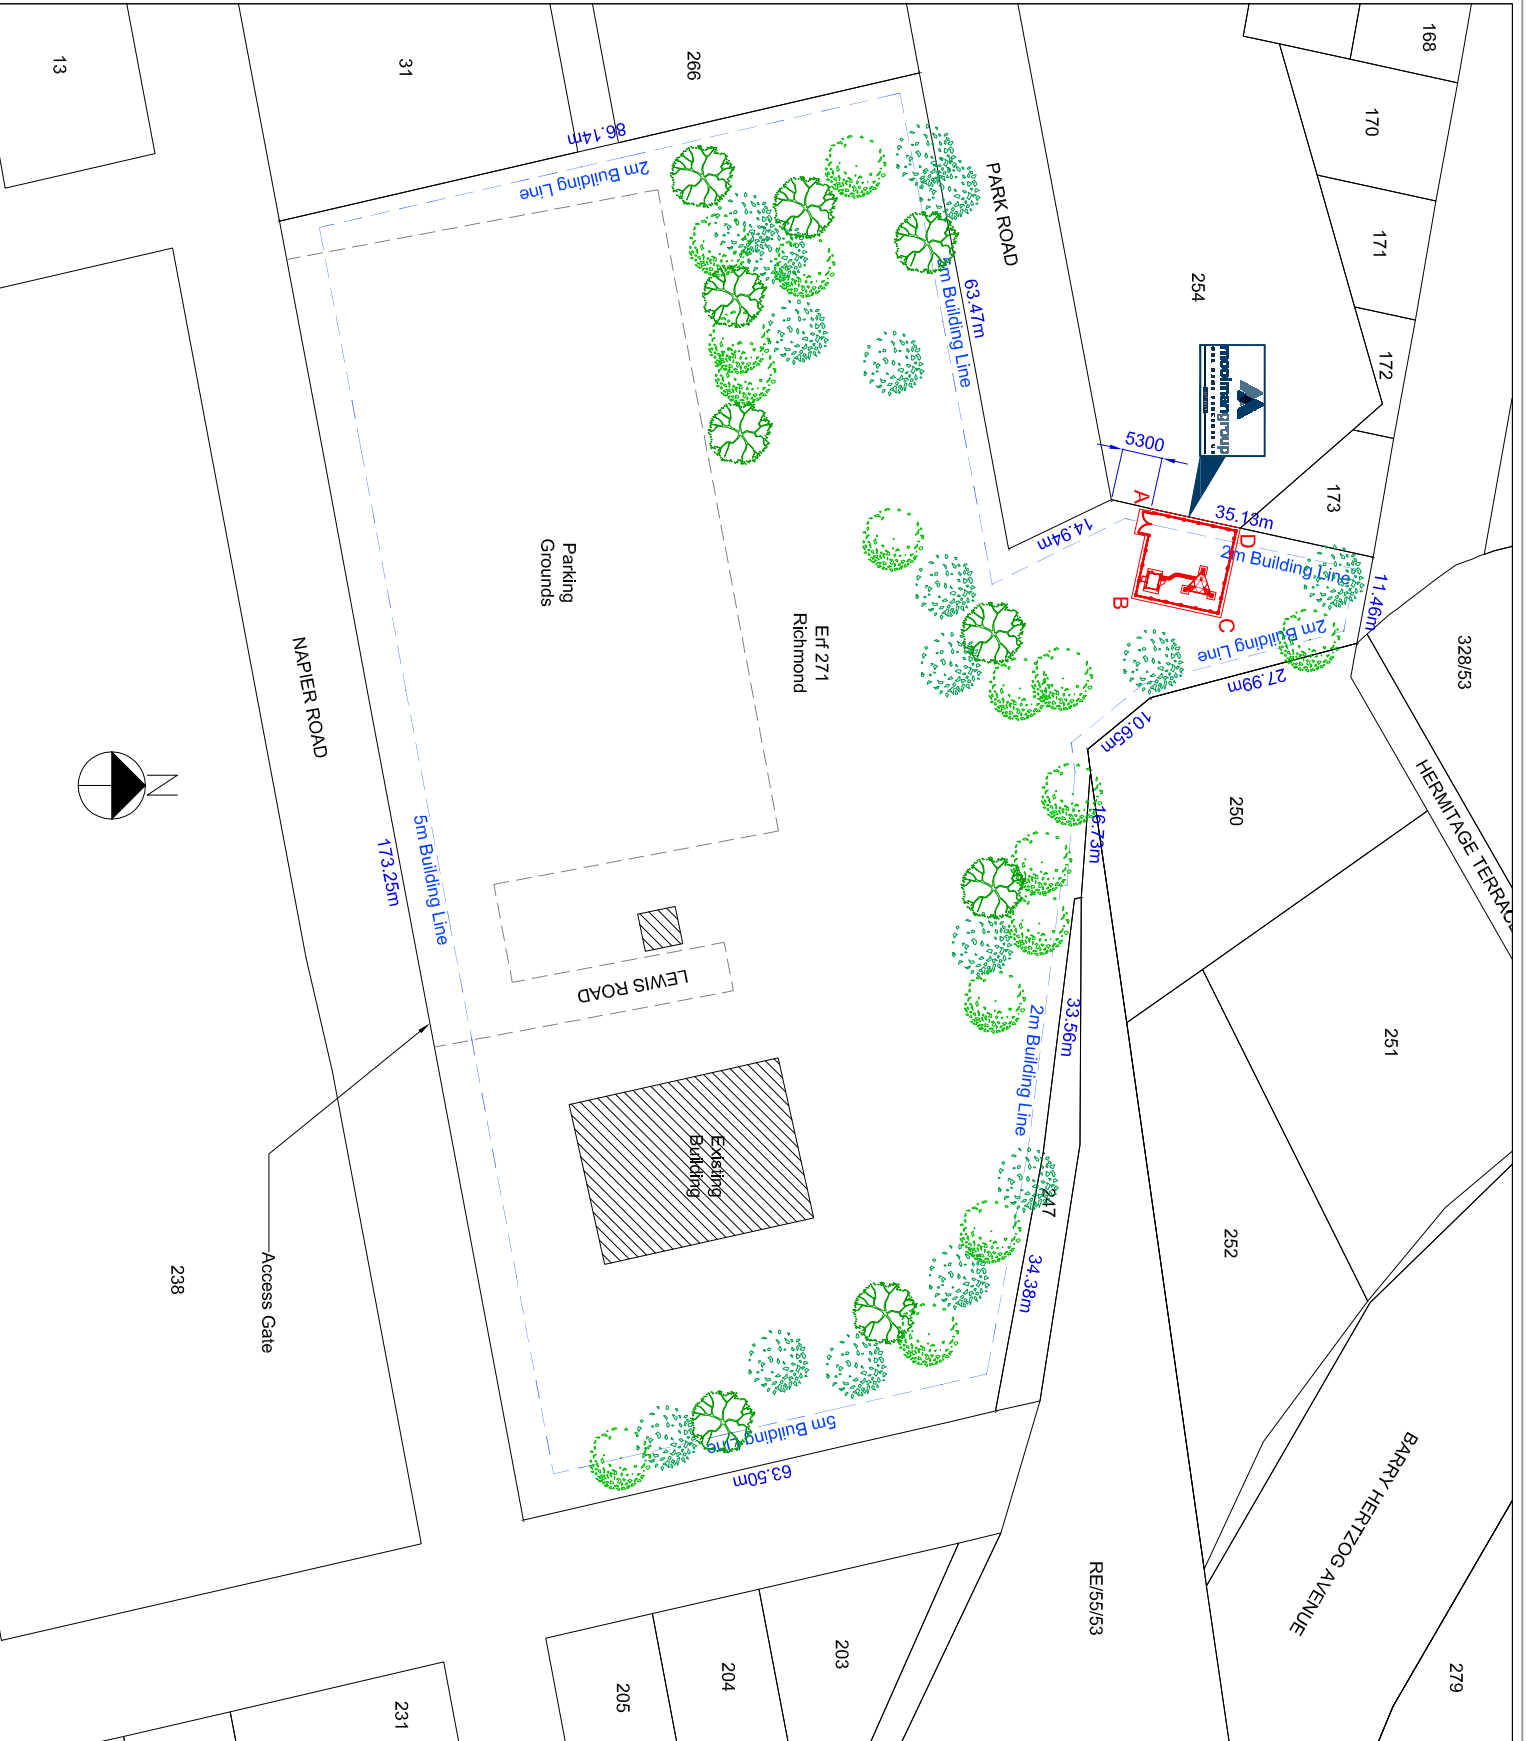

**moolmangroup**  
 OUR NAME PRECEDES US  
 EST. 1987

SITE NAME:  
 RANDSTEAM

REV	DATE	NOTES
0	2018-05-03	1st Issue

DATE: 03/05/2018  
 DRAWN: K KOCH

NOTES:  
 A) 30m LATTICE MAST  
 B) POWER CONNECTION - TO BE CONFIRMED  
 C) 12 x 12m FOUNDATION (11 x 11m PALISADE FENCE ENCLOSURE)  
 D) NEW 304 GANTRY

OWNER:



PROPERTY DESCRIPTION:  
 Erf 271  
 Richmond

CO-ORDINATES:  
 Lats: -26,181391  
 Longs: 28,015806  
 HASL: 1670m


PROJECT: New Site  
 ADDRESS: Park Road  
 Richmond, Johannesburg  
 Gauteng

SFP Townplanning (Pty) Ltd  
 Reg. No. 2006/028076/07  
 Tel: +27 (12) 346 2340  
 Fax: +27 (12) 346 0638  
 e-mail: sfp@sfp.co.za  
 377 Mole Street, New Maudslayi  
 Pretoria, Rep. of South Africa, 0181

SITE PLAN  
 SCALE: 1:1000  
 DATE: 2018-05-03  
 PAGE: 3 of 5  
 DWG NO: - 03  
 R0

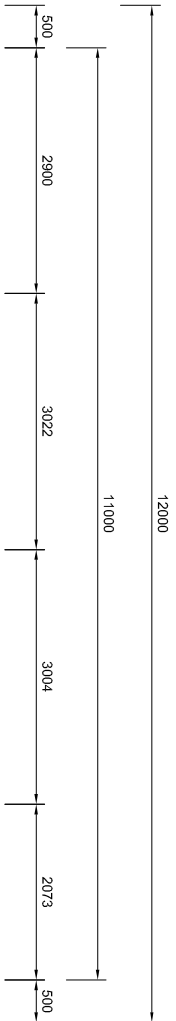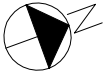

**LEGEND:**  
 10kg CO<sub>2</sub> FIRE EXTINGUISHER

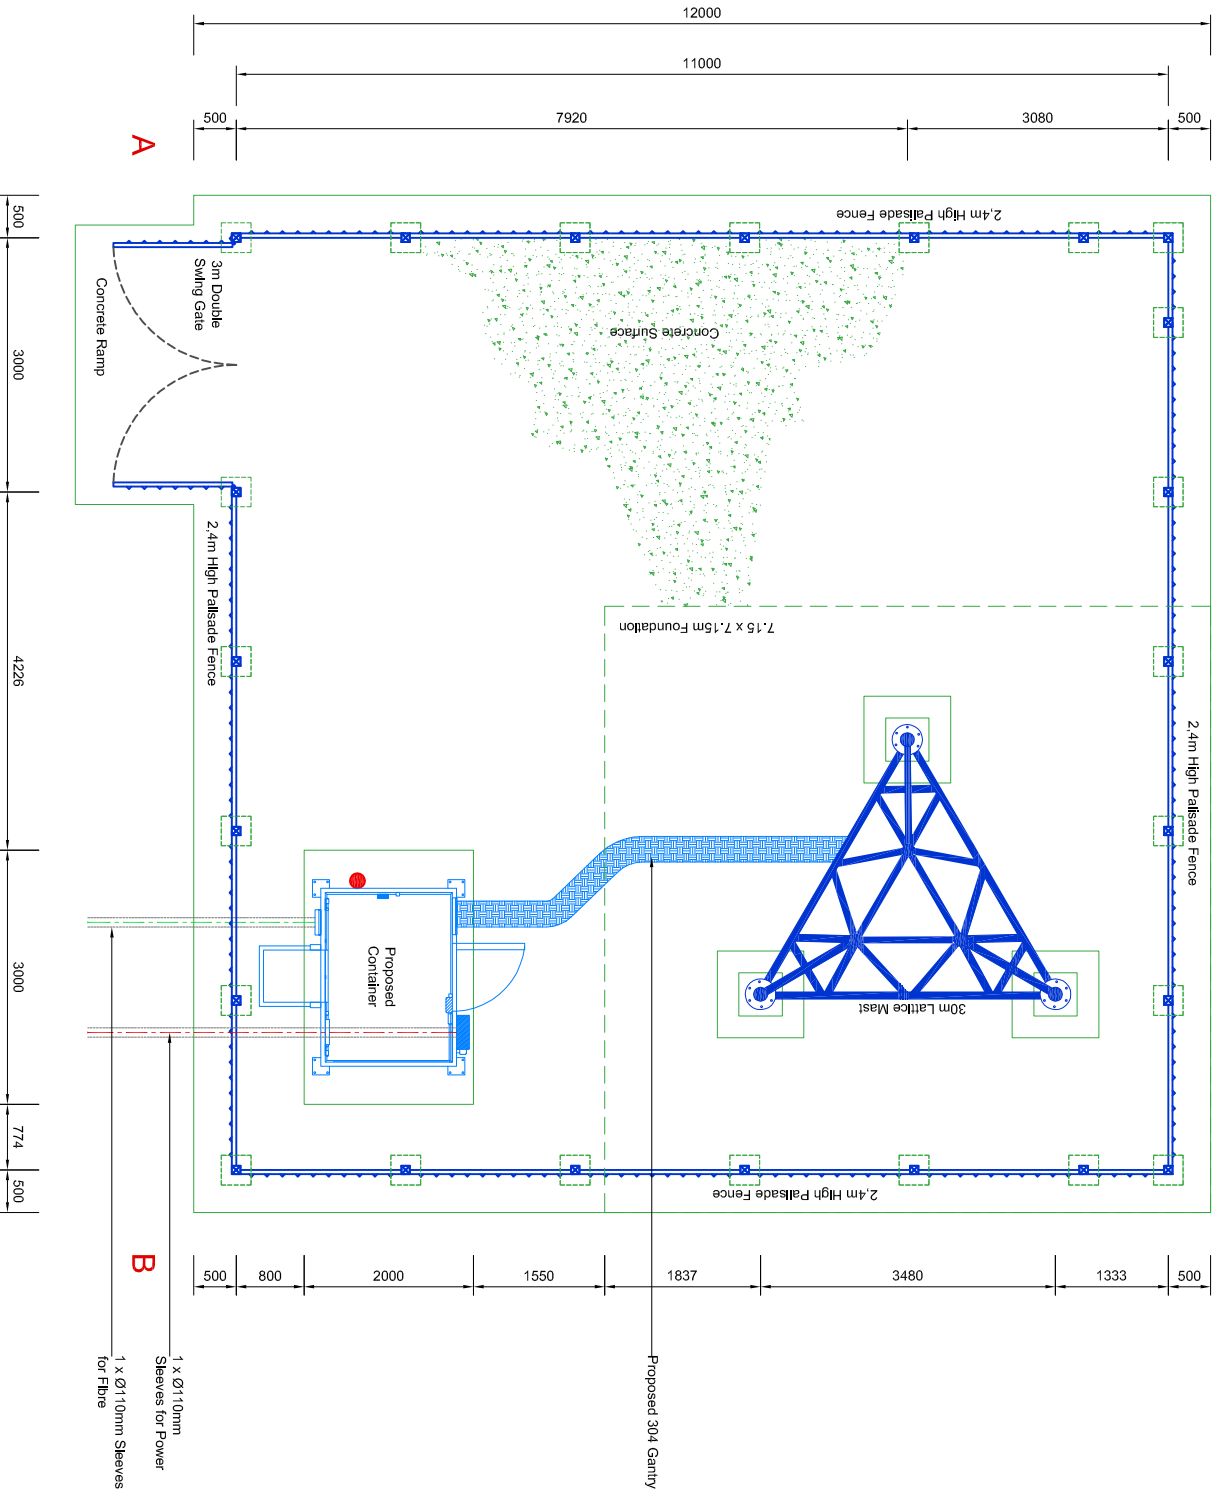

SITE NAME:

RANDSTEAM

REV	DATE	NOTES
0	2018-05-03	1st Issue

DATE: 03/05/2018

DRAWN: K KOCH

NOTES:

- A) 30m LATTICE MAST
- B) POWER CONNECTION - TO BE CONFIRMED
- C) 12 x 12m FOUNDATION (11 x 11m PALISADE FENCE ENCLOSURE)
- D) NEW 304 GANTRY

OWNER:

PROPERTY DESCRIPTION:

Erf 271  
Richmond

CO-ORDINATES:

Lats: -26,181391  
Longs: 28,015806

HASL:

1670m

PROJECT:

New Site

ADDRESS:

Park Road  
Richmond, Johannesburg  
Gauteng

**SFP Townplanning (Pty) Ltd**  
 Reg No. 2006/028076/7  
 Tel: +27 (12) 346 2340  
 Fax: +27 (12) 346 0638  
 e-mail: sfp@sfptownplanning.com

P.O. Box 908, Gersfield, 0027  
 371 Melle Street, New Mafikeng  
 Potlaka, Rep of South Africa, 0181

**BASE STATION LAYOUT**

SCALE:	DATE:	PAGE:
1:90	2018-05-03	4 of 5
DWG NO:	- 04	R0

**moolmangroup**  
 OUR NAME PRECEDES US  
 EST. 1987



**moolmangroup**  
OUR NAME PRECEDES US

EST. 1987

SITE NAME:  
RANDSTEAM

REV	DATE	NOTES
0	2018-05-03	1st Issue

DATE: 03/05/2018  
DRAWN: K KOCH

NOTES:

- A) 30m LATTICE MAST
- B) POWER CONNECTION - TO BE CONFIRMED
- C) 12 x 12m FOUNDATION (11 x 11m PALLSADE FENCE ENCLOSURE)
- D) NEW 304 GANTRY

OWNER:

PROPERTY DESCRIPTION:

Erf 271  
Richmond

CO-ORDINATES:

Lats: -26,181391  
Longs: 28,015806

HASL:

1670m

PROJECT: New Site

ADDRESS:

Park Road  
Richmond, Johannesburg  
Gauteng



SFP Townplanning (Pty) Ltd  
Reg. no. 2006/028076/07  
Tel: +27 (12) 346 2340  
Fax: +27 (12) 346 0638  
e-mail: sfp@m@sfp.co.za

P.O. Box 908, Gatedeck, 0027  
371 Melle Street, New Mafeking  
Pretoria, Rep of South Africa, 0181

ELEVATIONS

SCALE:	DATE:	PAGE:
N/A	2018-05-03	5 of 5

DWG NO: - 05 R0

